




CONCEPTUAL DESIGN **THE CAPE VILLA 24**



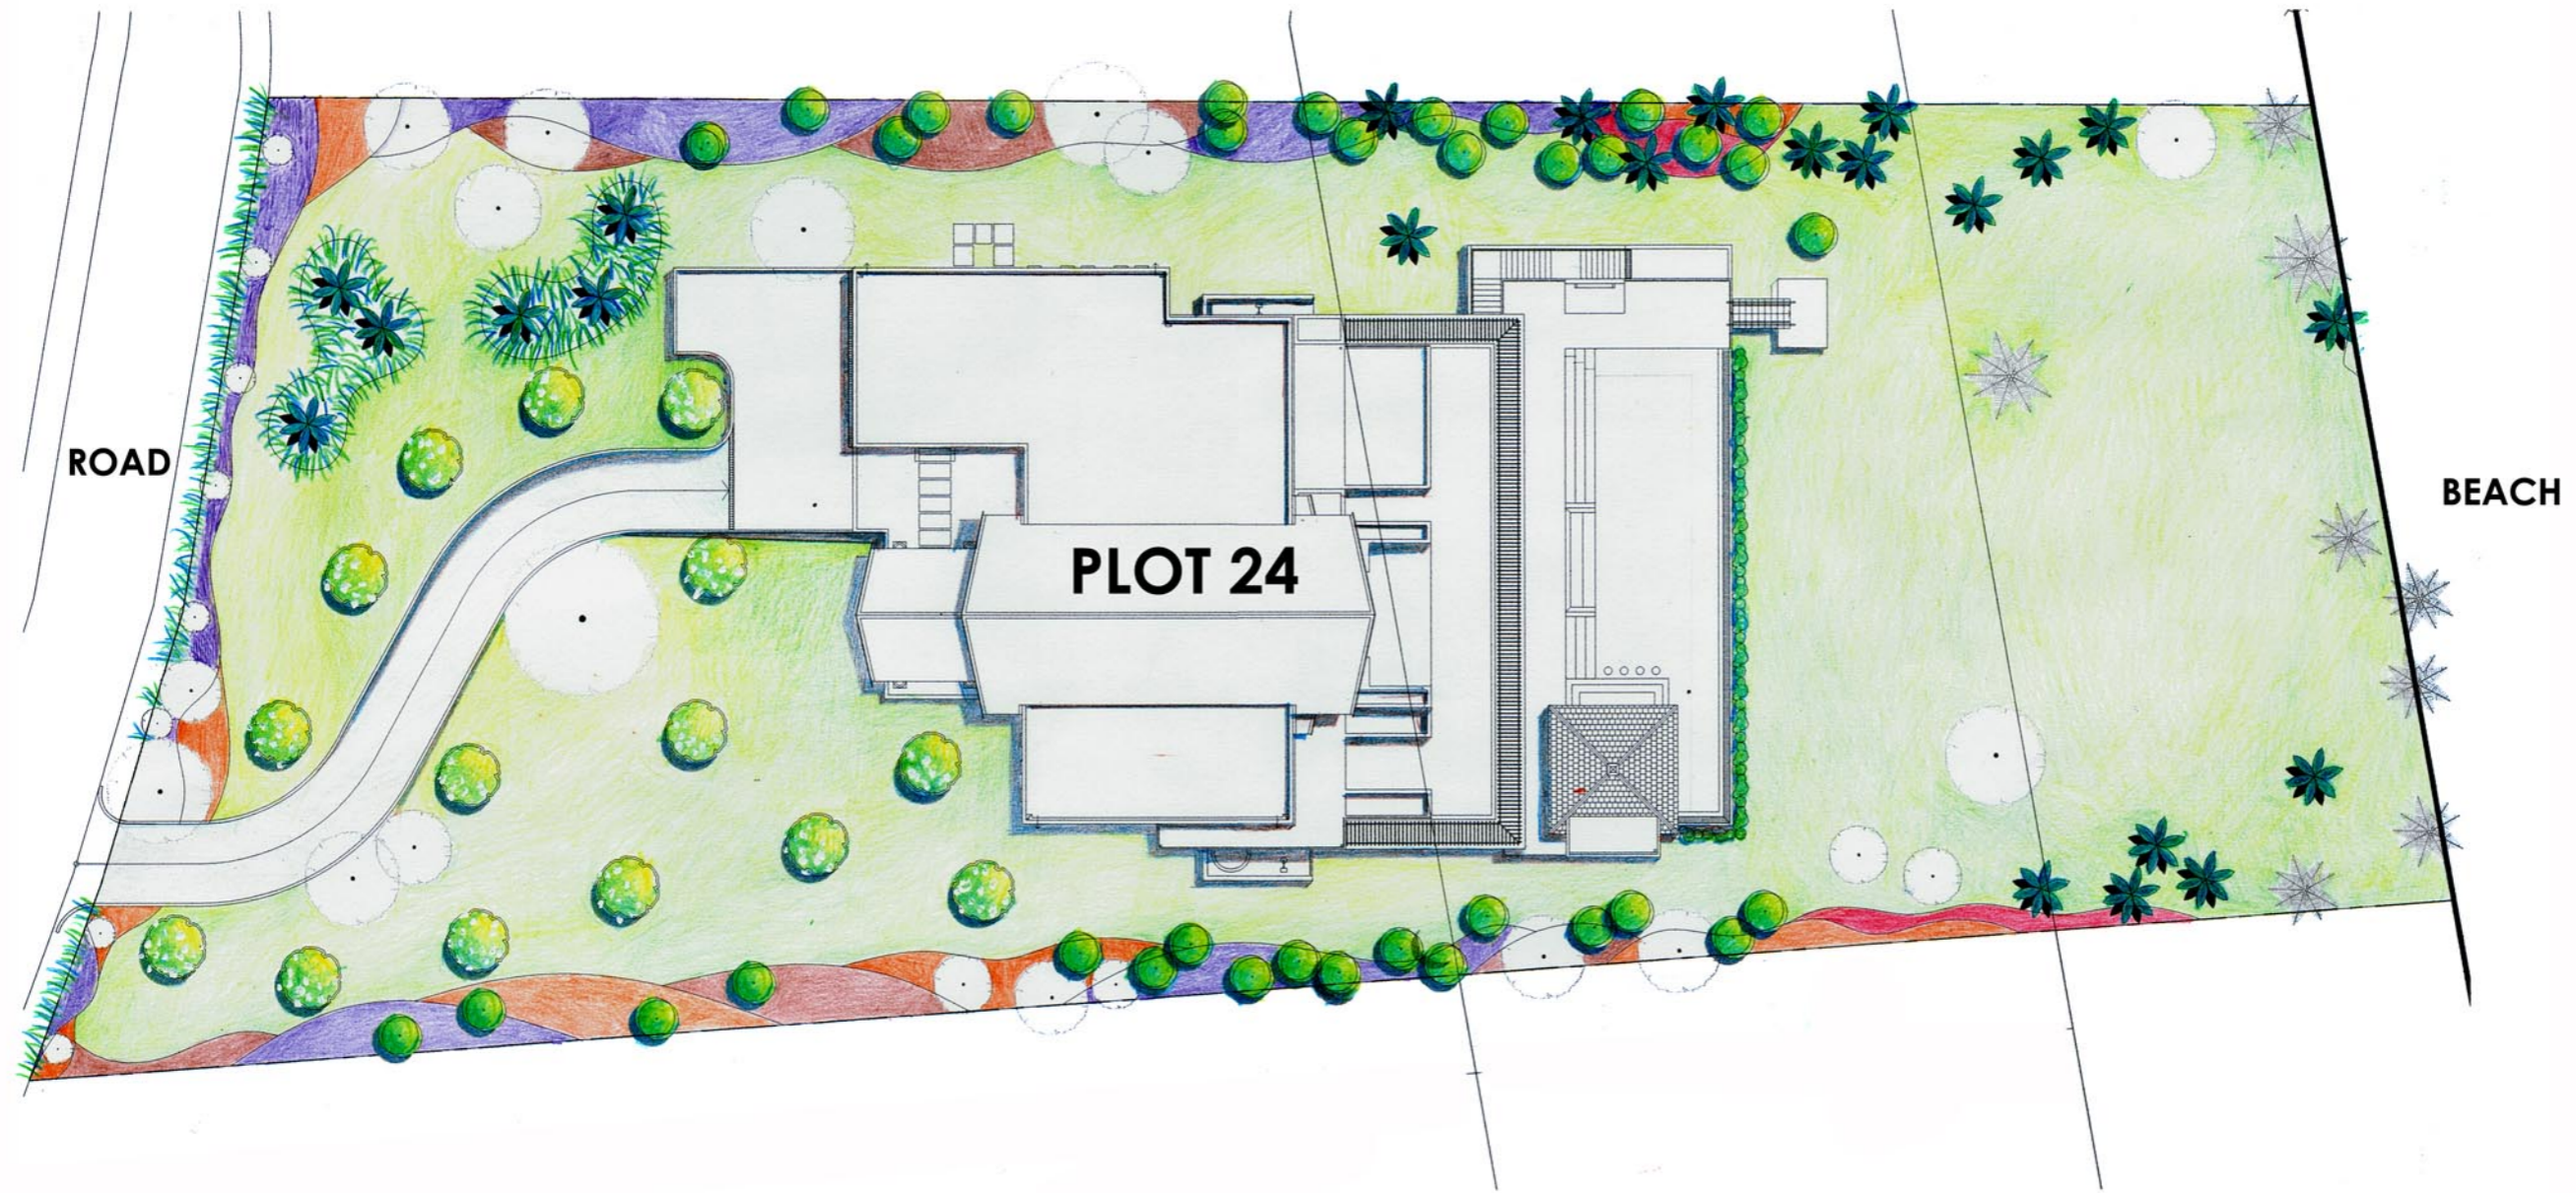

LANDSCAPE ARCHITECT
TLI
 Tropical Landscaping International
 19/9 M.7 Srisoonthom Rd.
 Srisoonthom Sub-district, Thalang
 Phuket 83110 Thailand
 TEL: +66 76 260099 FAX: +66 76 260098
 www.tropical-landscaping.com
 email: info@tropical-landscaping.com

PROJECT NAME
THE CAPE : VILLA 24

DRAWING TITLE
PLANT IMAGES AND LAYOUT PLAN

REVISION/ISSUED		
NO.	DESCRIPTION	DATE


CONCEPTUAL DESIGN

DRAWING NUMBER
J001-CA24-PL001

DATE
21-APRIL-2009

SCALE @A3=NTS	REV.
DRAWN BY SOM	CHECKED BY BEN



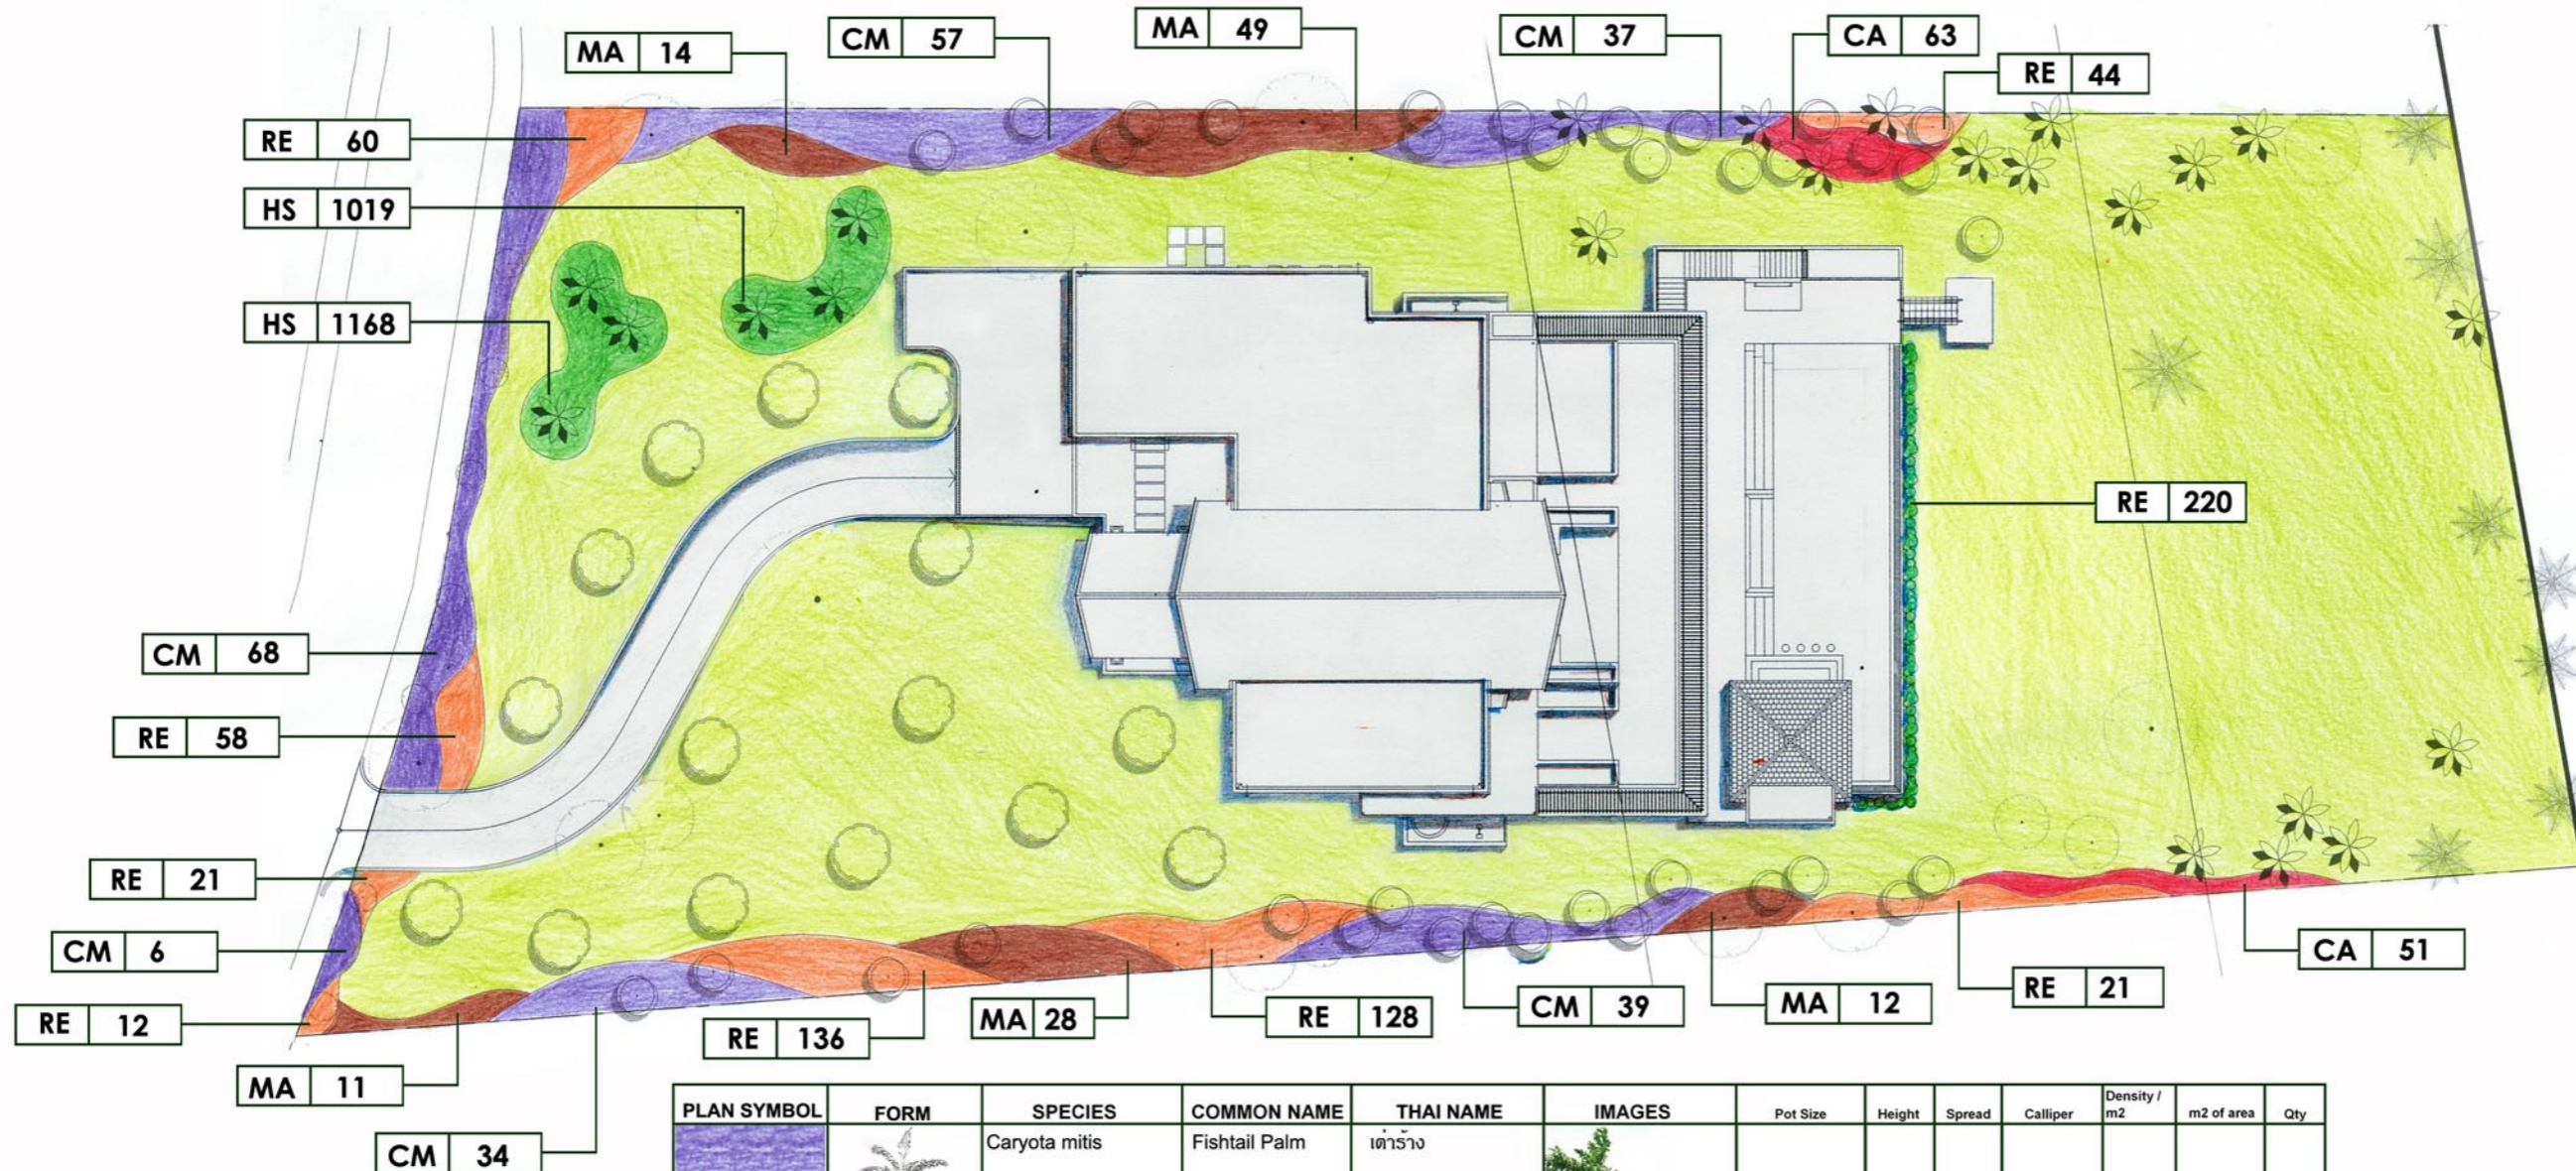













Remark;

- *Hymenocallis* sp. to be used as groundcover underneath *Caryota mitis*, *Musa acuminata*, *Raphis excelsa*, *Crinum asiaticum* L. (along the edge)

- ใช้ปลั้วปลิงหนู สำหรับเป็นพืชคลุมดิน ตลอดแนวขอบไม้พุ่ม เต่าร้าง กล้วยป่า จิ้งจัน และปลั้วปลิงใหญ่ดอกขาว

PLAN SYMBOL	FORM	SPECIES	COMMON NAME	THAI NAME	IMAGES	Pot Size	Height	Spread	Calliper	Density / m2	m2 of area	Qty
CM		<i>Caryota mitis</i>	Fishtail Palm	เต่าร้าง		Ex ground	4m.	1m.	NA	1	236	236
MA		<i>Musa acuminata</i>	Banana	กล้วย		Ex ground	2m.	NA	NA	1	114	114
RE		<i>Raphis excelsa</i>	Lady Palm	จิ้ง		5-7L	1.5-2m.	NA	NA	4	175	700
HS		<i>Hymenocallis</i> sp.	spider lily	ปลั้วปลิงหนู		5-7L	0.3m.	NA	NA	25	300	7500
CA		<i>Crinum asiaticum</i> L.	Crinum	ปลั้วปลิงใหญ่ดอกขาว		5-7L	0.6m.	NA	NA	3	38	114
		<i>Zoysia matrella</i>	Lawn	หญ้านวลน้อย		Sod / Turf	0.6m.	NA	NA	NA		2800

LANDSCAPE ARCHITECT

Tropical Landscaping International
 19/9 M.7 Srisoonthom Rd.
 Srisoonthom Sub-district, Thalang
 Phuket 83110 Thailand
 TEL. +66 76 260099 FAX. +66 76 260098
 www.tropical-landscaping.com
 email: info@tropical-landscaping.com

PROJECT NAME

THE CAPE : VILLA 24

DRAWING TITLE

SHRUB AND GROUND COVER
 LAYOUT PLAN

REVISION/ISSUED

NO.	DESCRIPTION

CONCEPTUAL DESIGN

DRAWING NUMBER

J001-CA24-PL003

DATE

21-APRIL-2009

SCALE

@A3=1:400

DRAWN BY

SOM

CHECKED BY

BEN



PLAN SYMBOL	FORM	SPECIES	COMMON NAME	THAI NAME	IMAGES	Pot Size	Height	Spread	Calliper	Density / m2	m2 of area	Qty
		Cocus nucifera	Coconut tree	มะพร้าว		Ex ground	6m.	3m.	300-400mm	refer plan		23
		Millingtonia hortensis	Indian Cork Tree	ต้นปี่		Ex ground	8m.	2m.	200-300mm	refer plan		22
		Millingtonia hortensis	Indian Cork Tree	ต้นปี่		Ex ground	3m.	1m.	100-200mm	refer plan		14
		Plumeria obtusa L.	Frangipani	ต้นลั่นทม		Ex ground	5m.	2.5m.+	200mm	refer plan		6
		Plumeria obtusa L.	Frangipani	ต้นลั่นทม		Ex ground	3m.	2m.	200mm	refer plan		9

LANDSCAPE ARCHITECT



Tropical Landscaping International
19/9 M.7 Srisoonthom Rd.
Srisoonthom Sub-district, Thalang
Phuket 83110 Thailand
TEL. +66 76 260099 FAX. +66 76 260098
www.tropical-landscaping.com
email: info@tropical-landscaping.com

PROJECT NAME

THE CAPE : VILLA 24

DRAWING TITLE

TREE AND PALM LAYOUT PLAN

REVISION/ISSUED

NO.	DESCRIPTION

CONCEPTUAL DESIGN

DRAWING NUMBER

J001-CA24-PL002

DATE

21-APRIL-2009

SCALE
@A3=1:400

REV.

DRAWN BY
SOM

CHECKED BY
BEN